


Architectural site plan of the 'CASA DI SAN GIUSEPPE' in Sesto San Giovanni. The plan shows a large red-shaded building complex, a grey-shaded building to the left, and a parking area with 100 numbered spaces. A north arrow is in the bottom right, and a scale bar is in the top left.



**SERVIZIO SANITARIO REGIONALE**  
**EMILIA-ROMAGNA**  
**Azienda Unità Sanitaria Locale di Ferrara**




DIPARTIMENTO INTERAZIENDALE ATTIVITA' TECNICHE E PATRIMONIALI  
AZIENDA USL FERRARA  
Via Cassoli 90  
44100 Ferrara - tel. 0532 235800

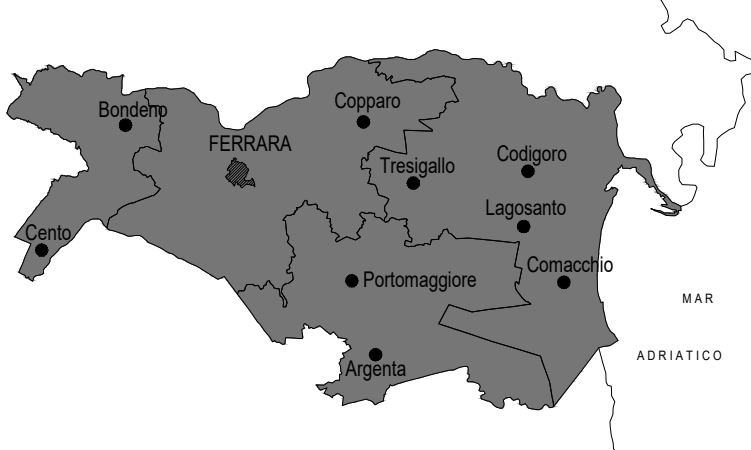

M:\A1\_manutencoop-logo.jpg

Via Poli, 4  
40069 ZOLA PREDOSA

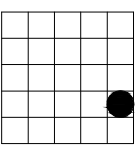

studio tecnico  
ing. RUFFINI R

via Armari 28 - Ferrara  
tel. 0532/202635  
fax 0532/1934576  
E-mail: [studioruffini@libero.it](mailto:studioruffini@libero.it)

PROPRIETÀ  
AZIENDA USL FERRARA

IMMOBILE

S. BARTOLO  
Via S. Bartolo n°119

ELABORATO

ARCHITETTONICO - PIANTA PIANO AMMEZZATO

CODICE IMMOBILE										PIANO		CORPO EDIFICIO		SCALA 1:200	SCALA PLOTTAGGIO 1:1	
H	D	1	P	1	1	_	0	5	_					FILE NAME	N° FOGLIO	
															DATA MAGGIO 2015	
															DATA VERIFICA	
															RESPONSABILE SANITARIO	
REV.		DESCRIZIONE														