


EDIFICIO 050A
PIANO TERRA

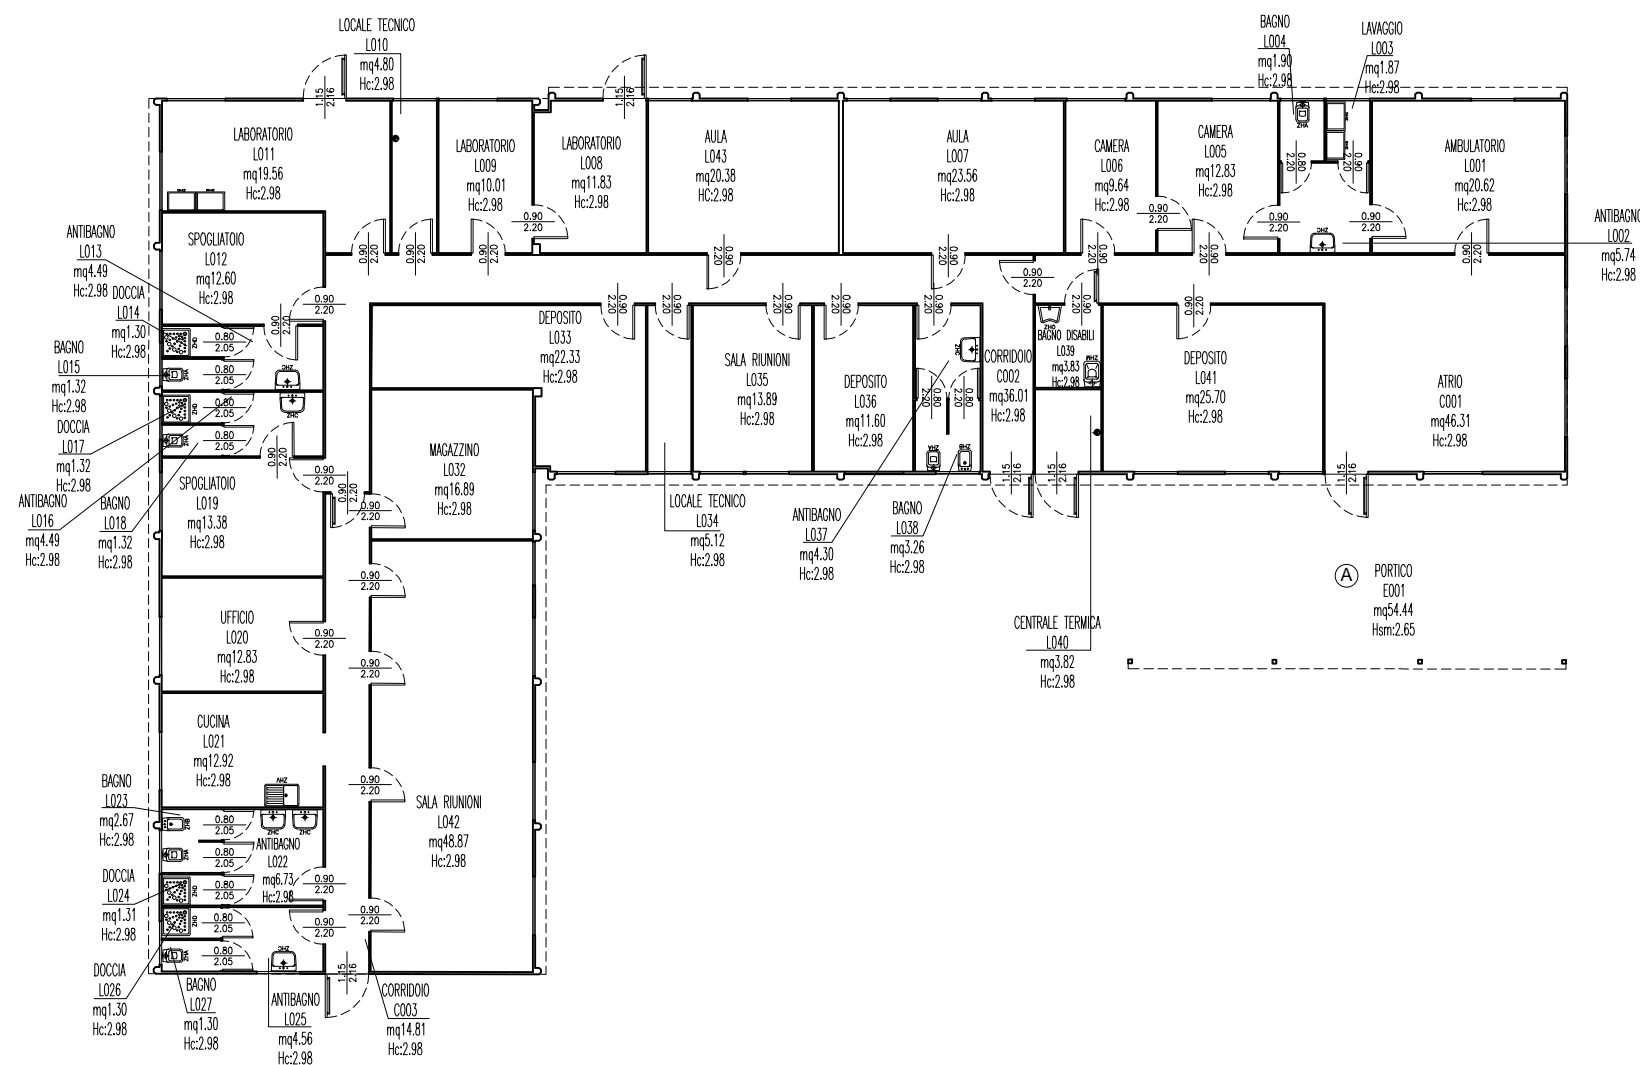

EDIFICIO 050B
PIANO TERRA

